


EXHIBIT 1

PROJECT LEVEL STANDARDS AND TERMINOLOGY

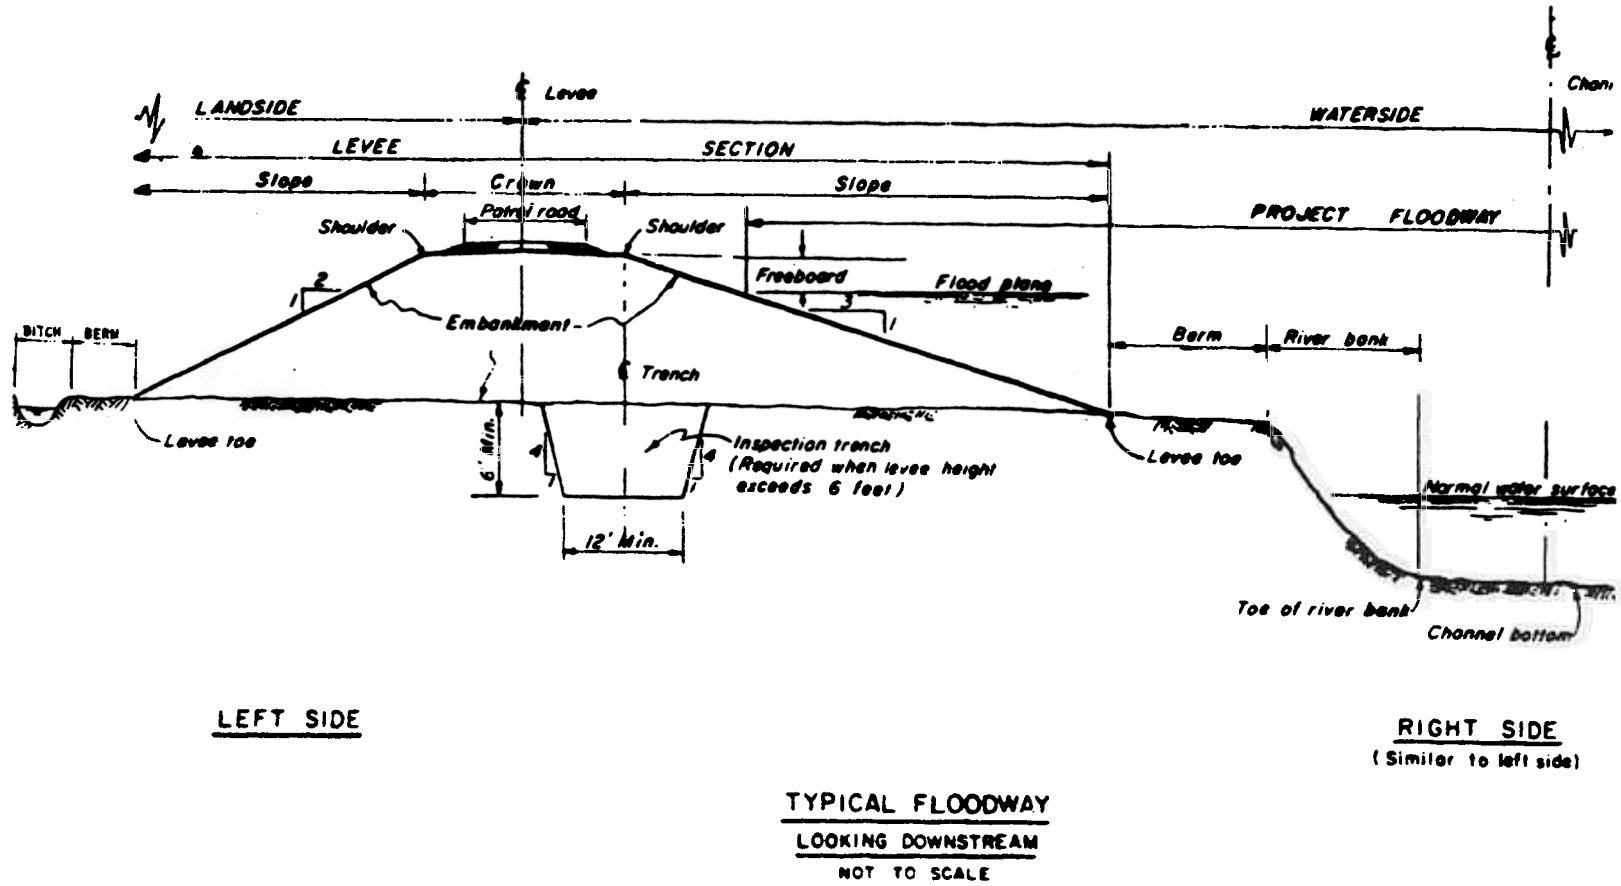

ITEM	MINIMUM DIMENSIONS OF STANDARD LEVEE SECTIONS			
	MAIN RIVER CHANNELS	MAJOR TRIBUTARIES	MINOR TRIBUTARIES	BY PASSES
CROWN WIDTH	20'	20'	12'	20'
LAND SLOPE	1 on 2	1 on 2	1 on 2	1 on 2
WATER SLOPE	1 on 3	1 on 3	1 on 3	1 on 3
FREEBOARD	3' (1)	3'	3'	4' to 6'
PATROL ROAD WIDTH	12'	12'	10'	12'

NOTE (1) 5 Feet on Main Channel below Cache Slough (Sacramento River)